


# Beleuchtungsplan Stand 27.07.2020

Ypoc Pro575 6.017 / 6.033 / 6.049 / 6.065 / 6.081 / 6.097 / 6.113 / 6.129

Channel-ID (Dimmer)	Fixture-ID (Moving Heads)	DMX Adresse	Fixstrom (Schaltdimmer)
6	Fluter 1KW	Deckensegel Bühne	
28	Stufenlinse 1/2KW		
74	Profilscheinwerfer 1/2KW		
Mode 4	LED FloorSpot	Litecraft AT3	
Mode 9Ch	LED PAR	Martin Rush zoom	
Mode 2	LED wash	Robin 600	
Mode 1	LED Spot	Robin DL4X	
New Shape	claypaky	B-eye K20	
Mode 3	LED Spot	Robin DL7S	
Mode 6Ch	Washlight 43°	SGM-P5 RGBW	
Mode 7Ch	Strobe	SGM-X5 Strobe	

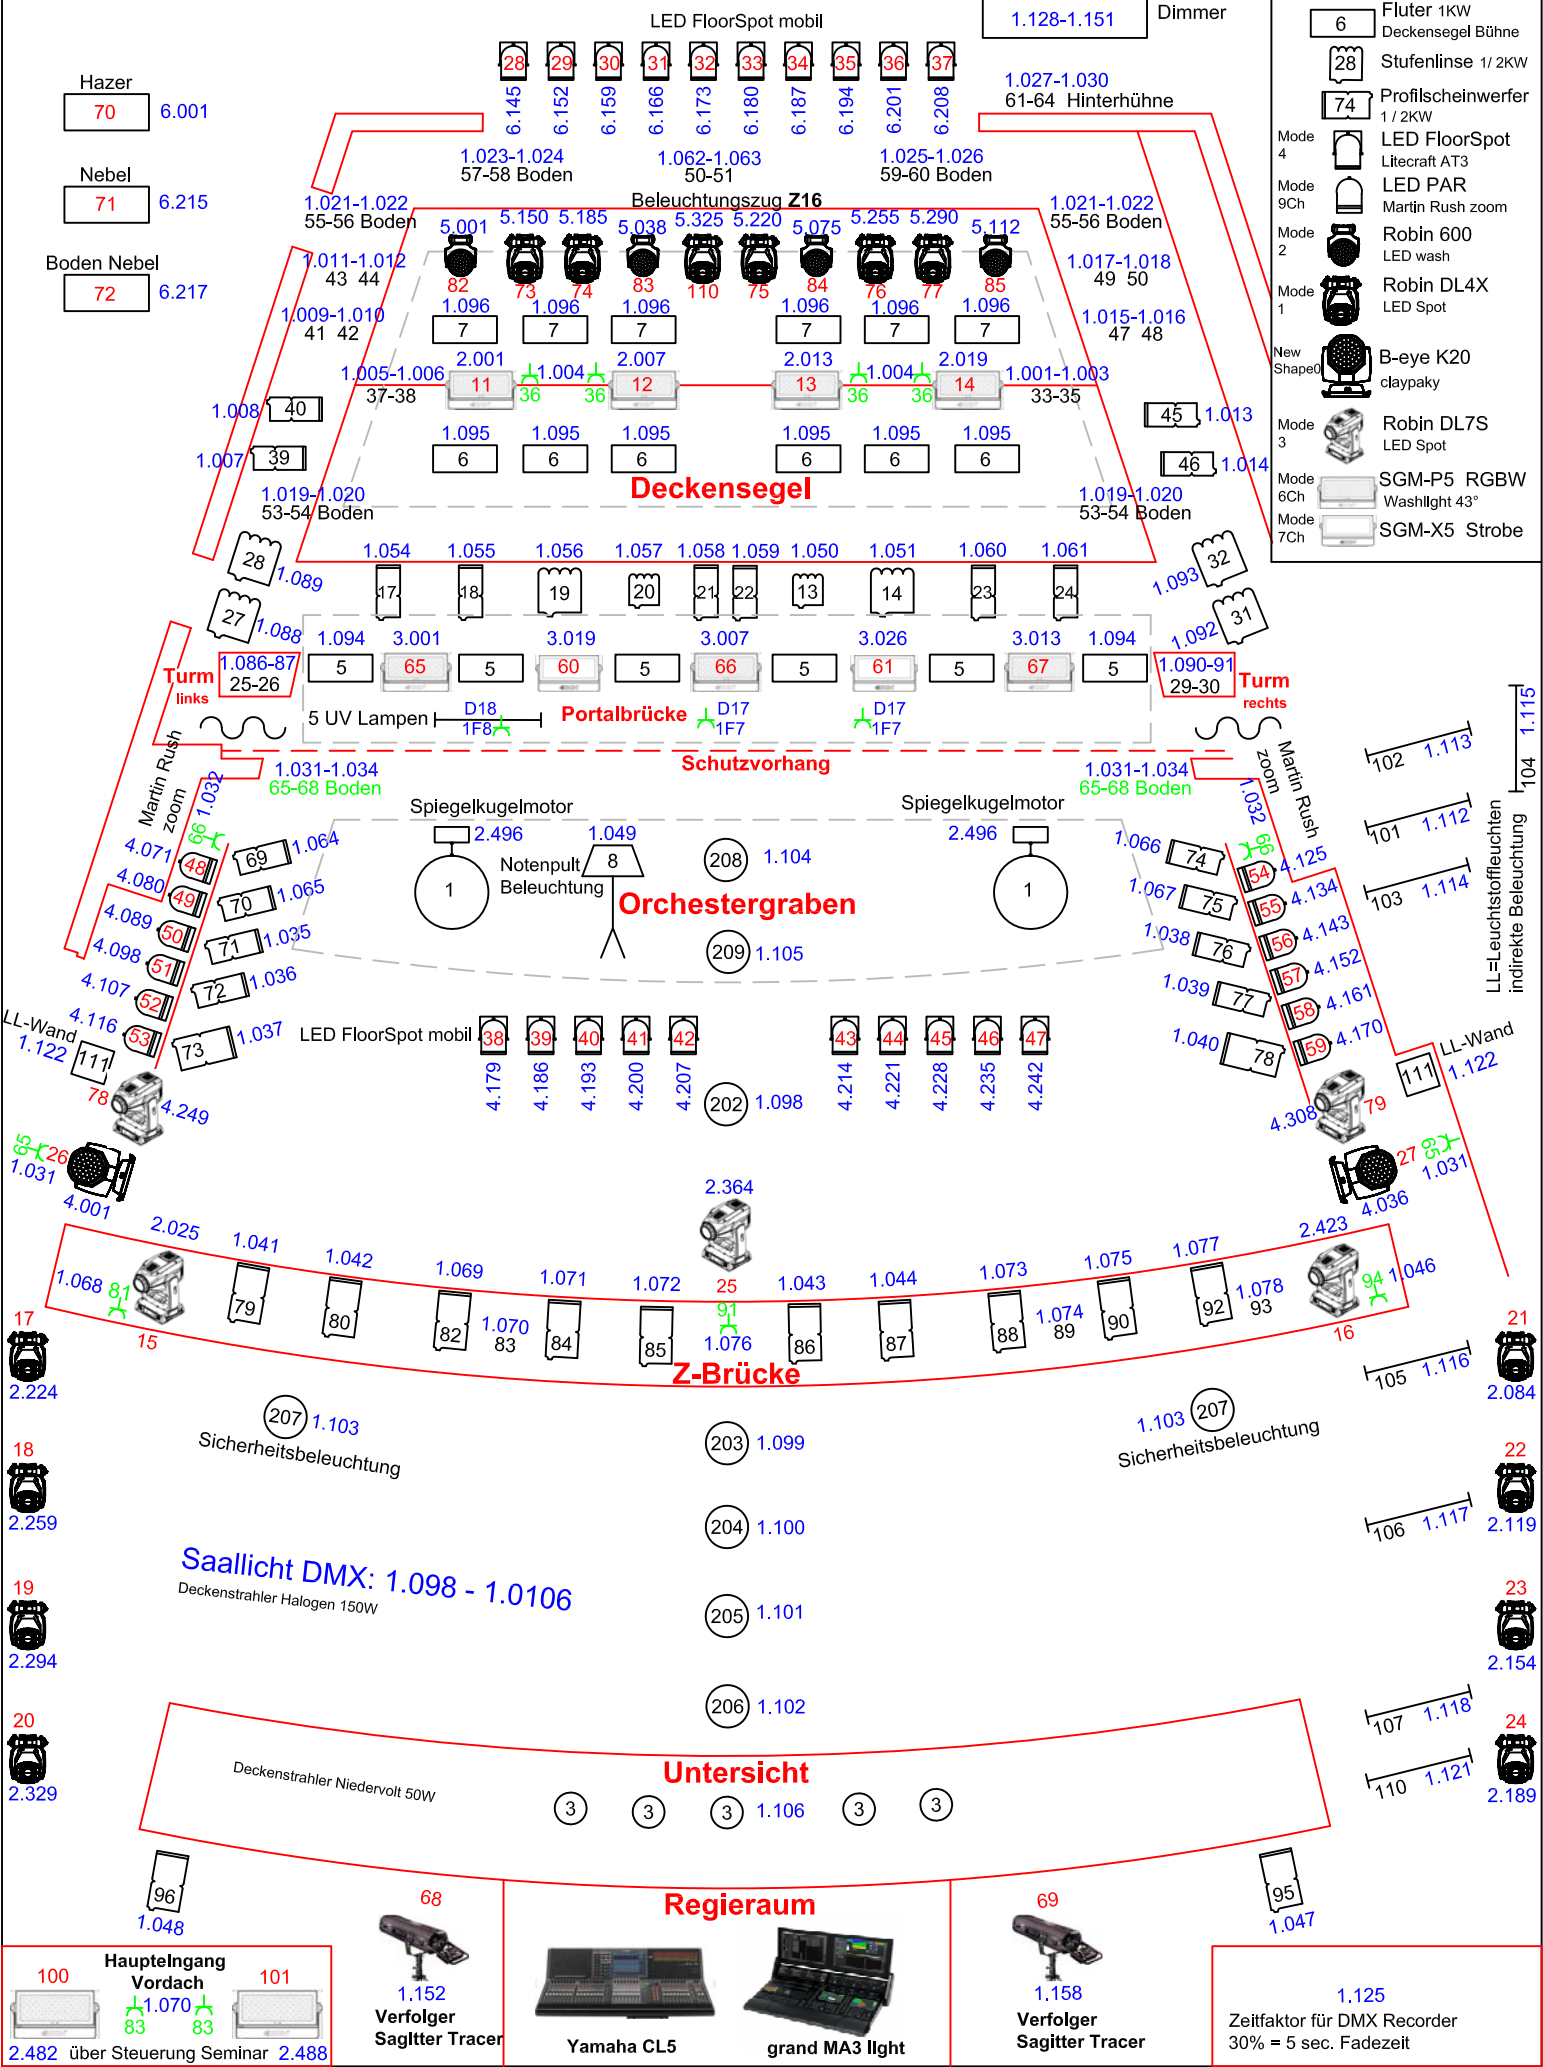

**100 Hauptelgang Vordach**  
 2.482 über Steuerung Seminar 2.488  
 1.070 83

**68 Verfolger Saglter Tracer**  
 1.152

**Regieraum**  
 Yamaha CL5 grand MA3 light

**69 Verfolger Saglter Tracer**  
 1.158

**1.125**  
 Zeitfaktor für DMX Recorder  
 30% = 5 sec. Fadezeit