


# Beleuchtungsplan

Stand 04.06.2018

Ypoc Pro575 6.017 / 6.033 / 6.049 / 6.065 / 6.081 / 6.097 / 6.113 / 6.129

- Channel-ID (Dimmer)  
 Fixture-ID (Moving Heads)  
 DMX Adresse  
 Fixstrom (Schaltdimmer)
- 6 Fluter 1KW Deckensegel Bühne
  - 28 Stufenlinse 1/2KW
  - 74 Profilscheinwerfer 1/2KW
  - Mode 4 LED FloorSpot Litecraft AT3
  - Mode 9Ch LED PAR Martin Rush zoom
  - Mode 2 Robin 600 LED wash
  - Mode 1 Robin DL4X LED Spot
  - New Shape0 B-eye K20 claypaky
  - Mode 3 Robin DL7S LED Spot
  - Mode 6Ch SGM-P5 RGBW Washlight 43°
  - Mode 7Ch SGM-X5 Strobo

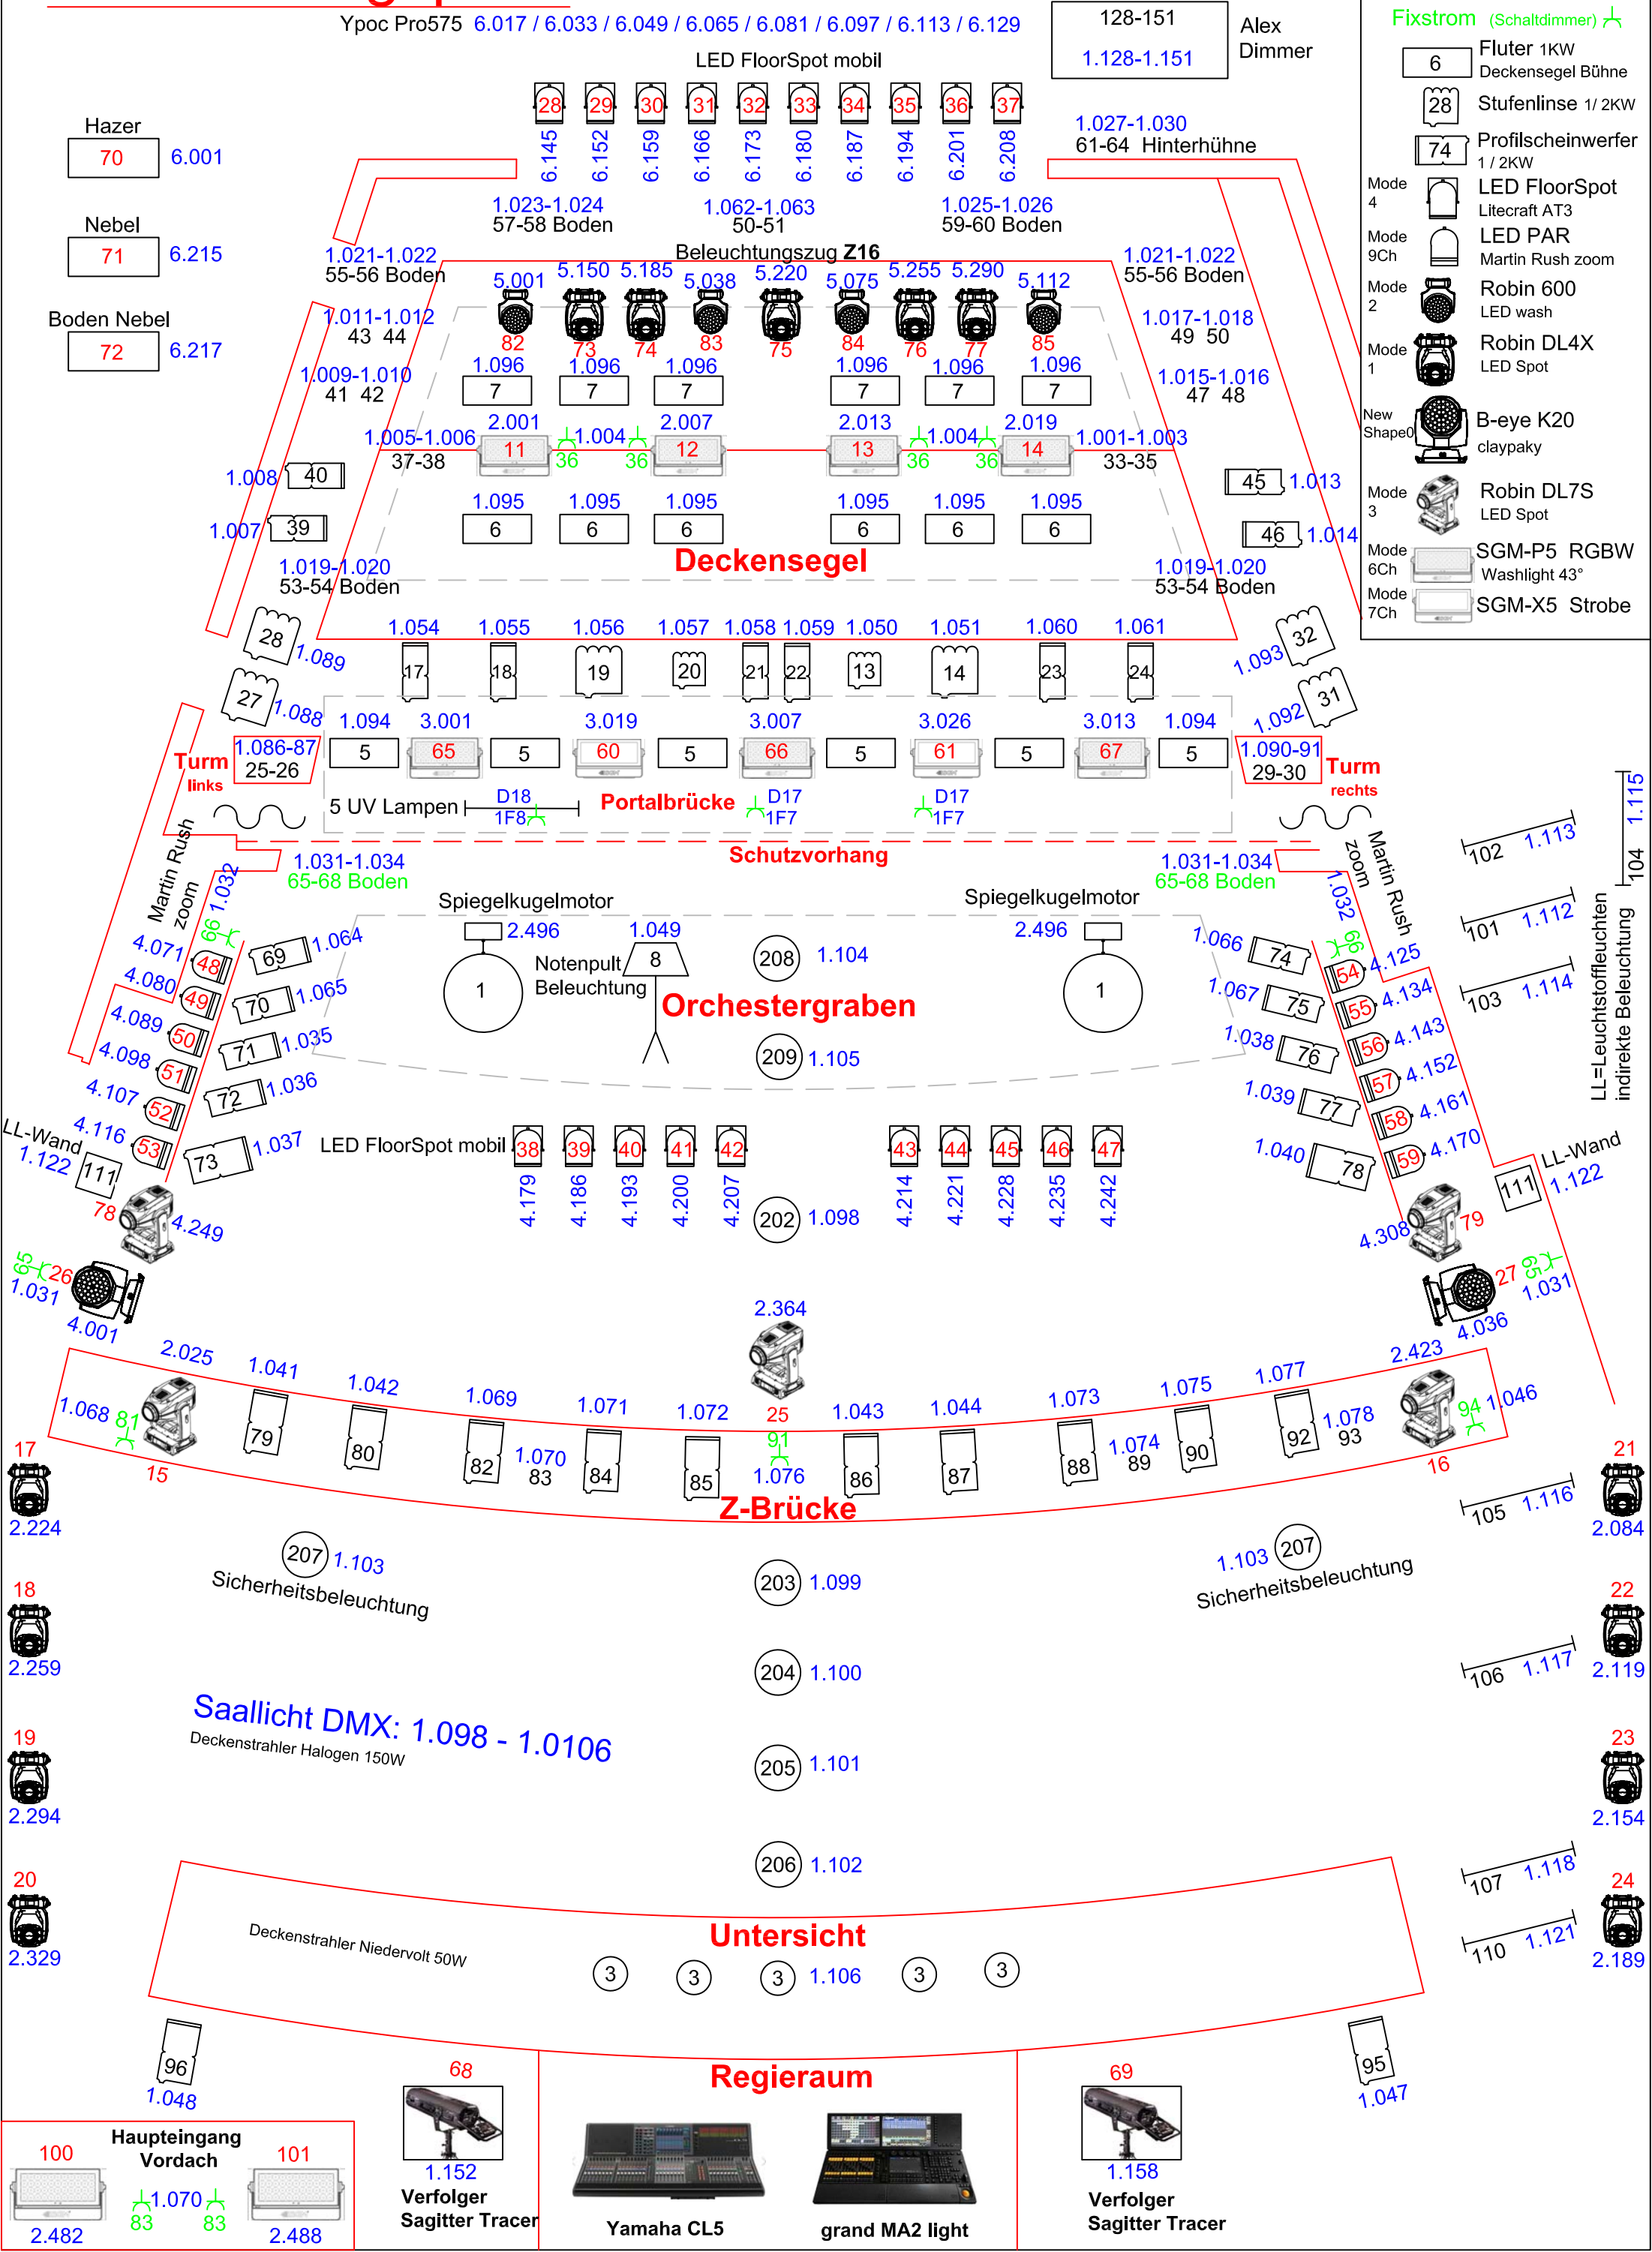

128-151 Alex Dimmer  
1.128-1.151

1.027-1.030 61-64 Hinterhühne

- Hazer 70 6.001
- Nebel 71 6.215
- Boden Nebel 72 6.217

- Turm links 1.086-87 25-26
- Martin Rush zoom 4.071-4.116
- LL-Wand 1.122

- Turm rechts 1.090-91 29-30
- Martin Rush zoom 4.125-4.170
- LL-Wand 1.122

- 17 2.224
- 18 2.259
- 19 2.294
- 20 2.329

- 21 2.084
- 22 2.119
- 23 2.154
- 24 2.189

**Haupteingang Vordach**  
 100 2.482  
 101 2.488  
 1.070

68 Verfolger Sagitter Tracer  
1.152

**Regieraum**  
 Yamaha CL5  
 grand MA2 light

69 Verfolger Sagitter Tracer  
1.158

95 1.047